



Cimentación
 Hormigón: H-175, Control Normal
 Aceros en cimentación: AEH-400 S, Control Normal
 $F_{yk} = 4100 \text{kp/cm}^2$
 Escala: 1:100

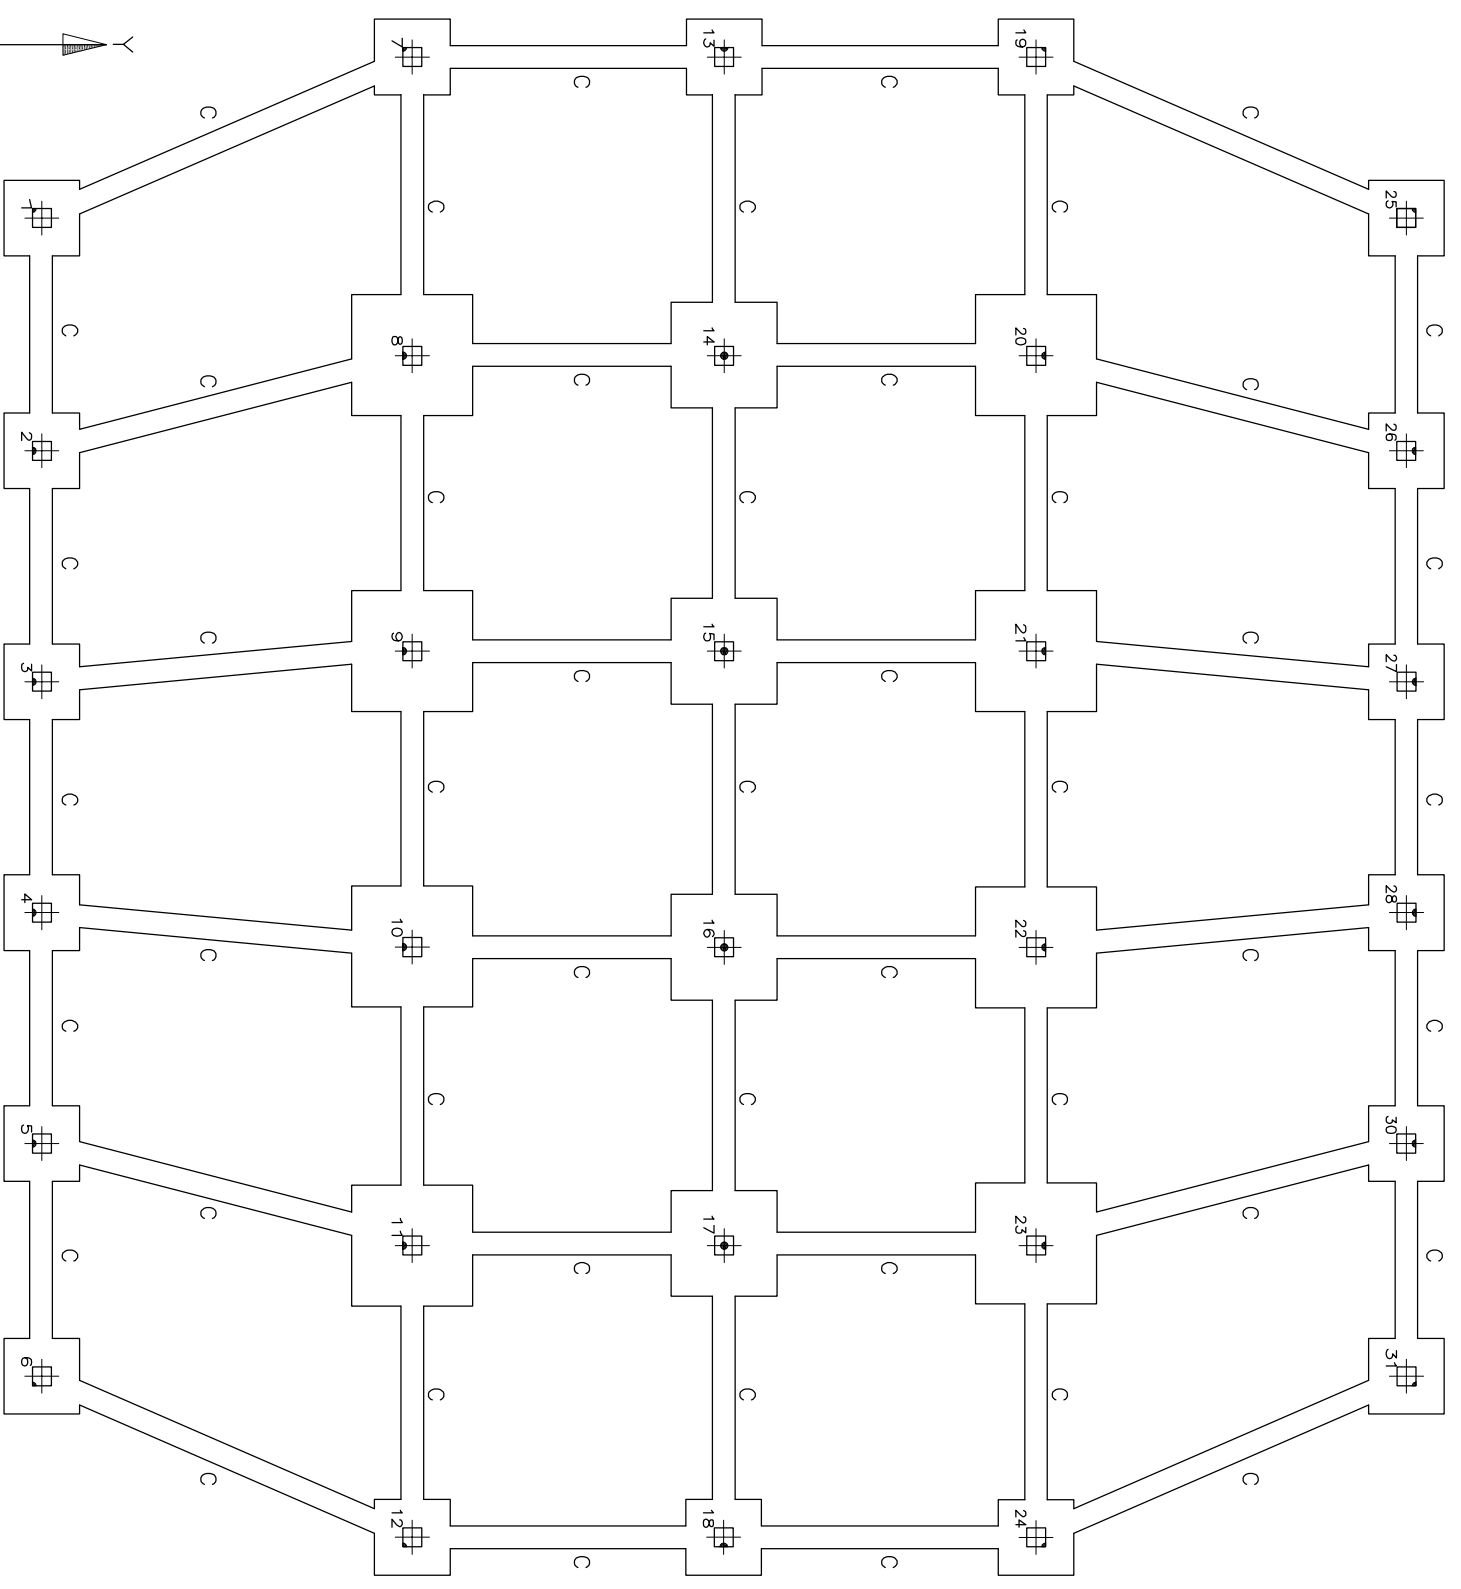

CUADRO DE ELEMENTOS DE CIMENTACIÓN				
Referencias	Dimensiones (cm)	Canto (cm)	Armado inf. X	Armado inf. Y
1, 2, 3, 4, 5, 6, 7, 12, 13, 18, 19, 24, 25, 26, 27, 28, 30 y 31	100x100	50	5ø12c/20	5ø12c/20
8, 9, 10, 11, 20, 21, 22 y 23	160x160	50	7ø12c/22	7ø12c/22
14,15,16 y 17	140x140	50	6ø12c/22	6ø12c/22

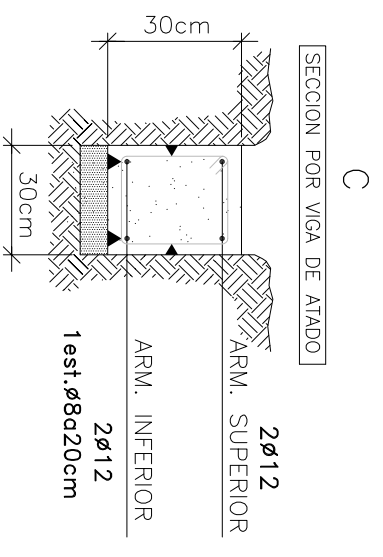

Detalle de Zapatas con Correa de Atado

